


UPPER TOWER PLAN

SCALE: 1/16" = 1'-0"

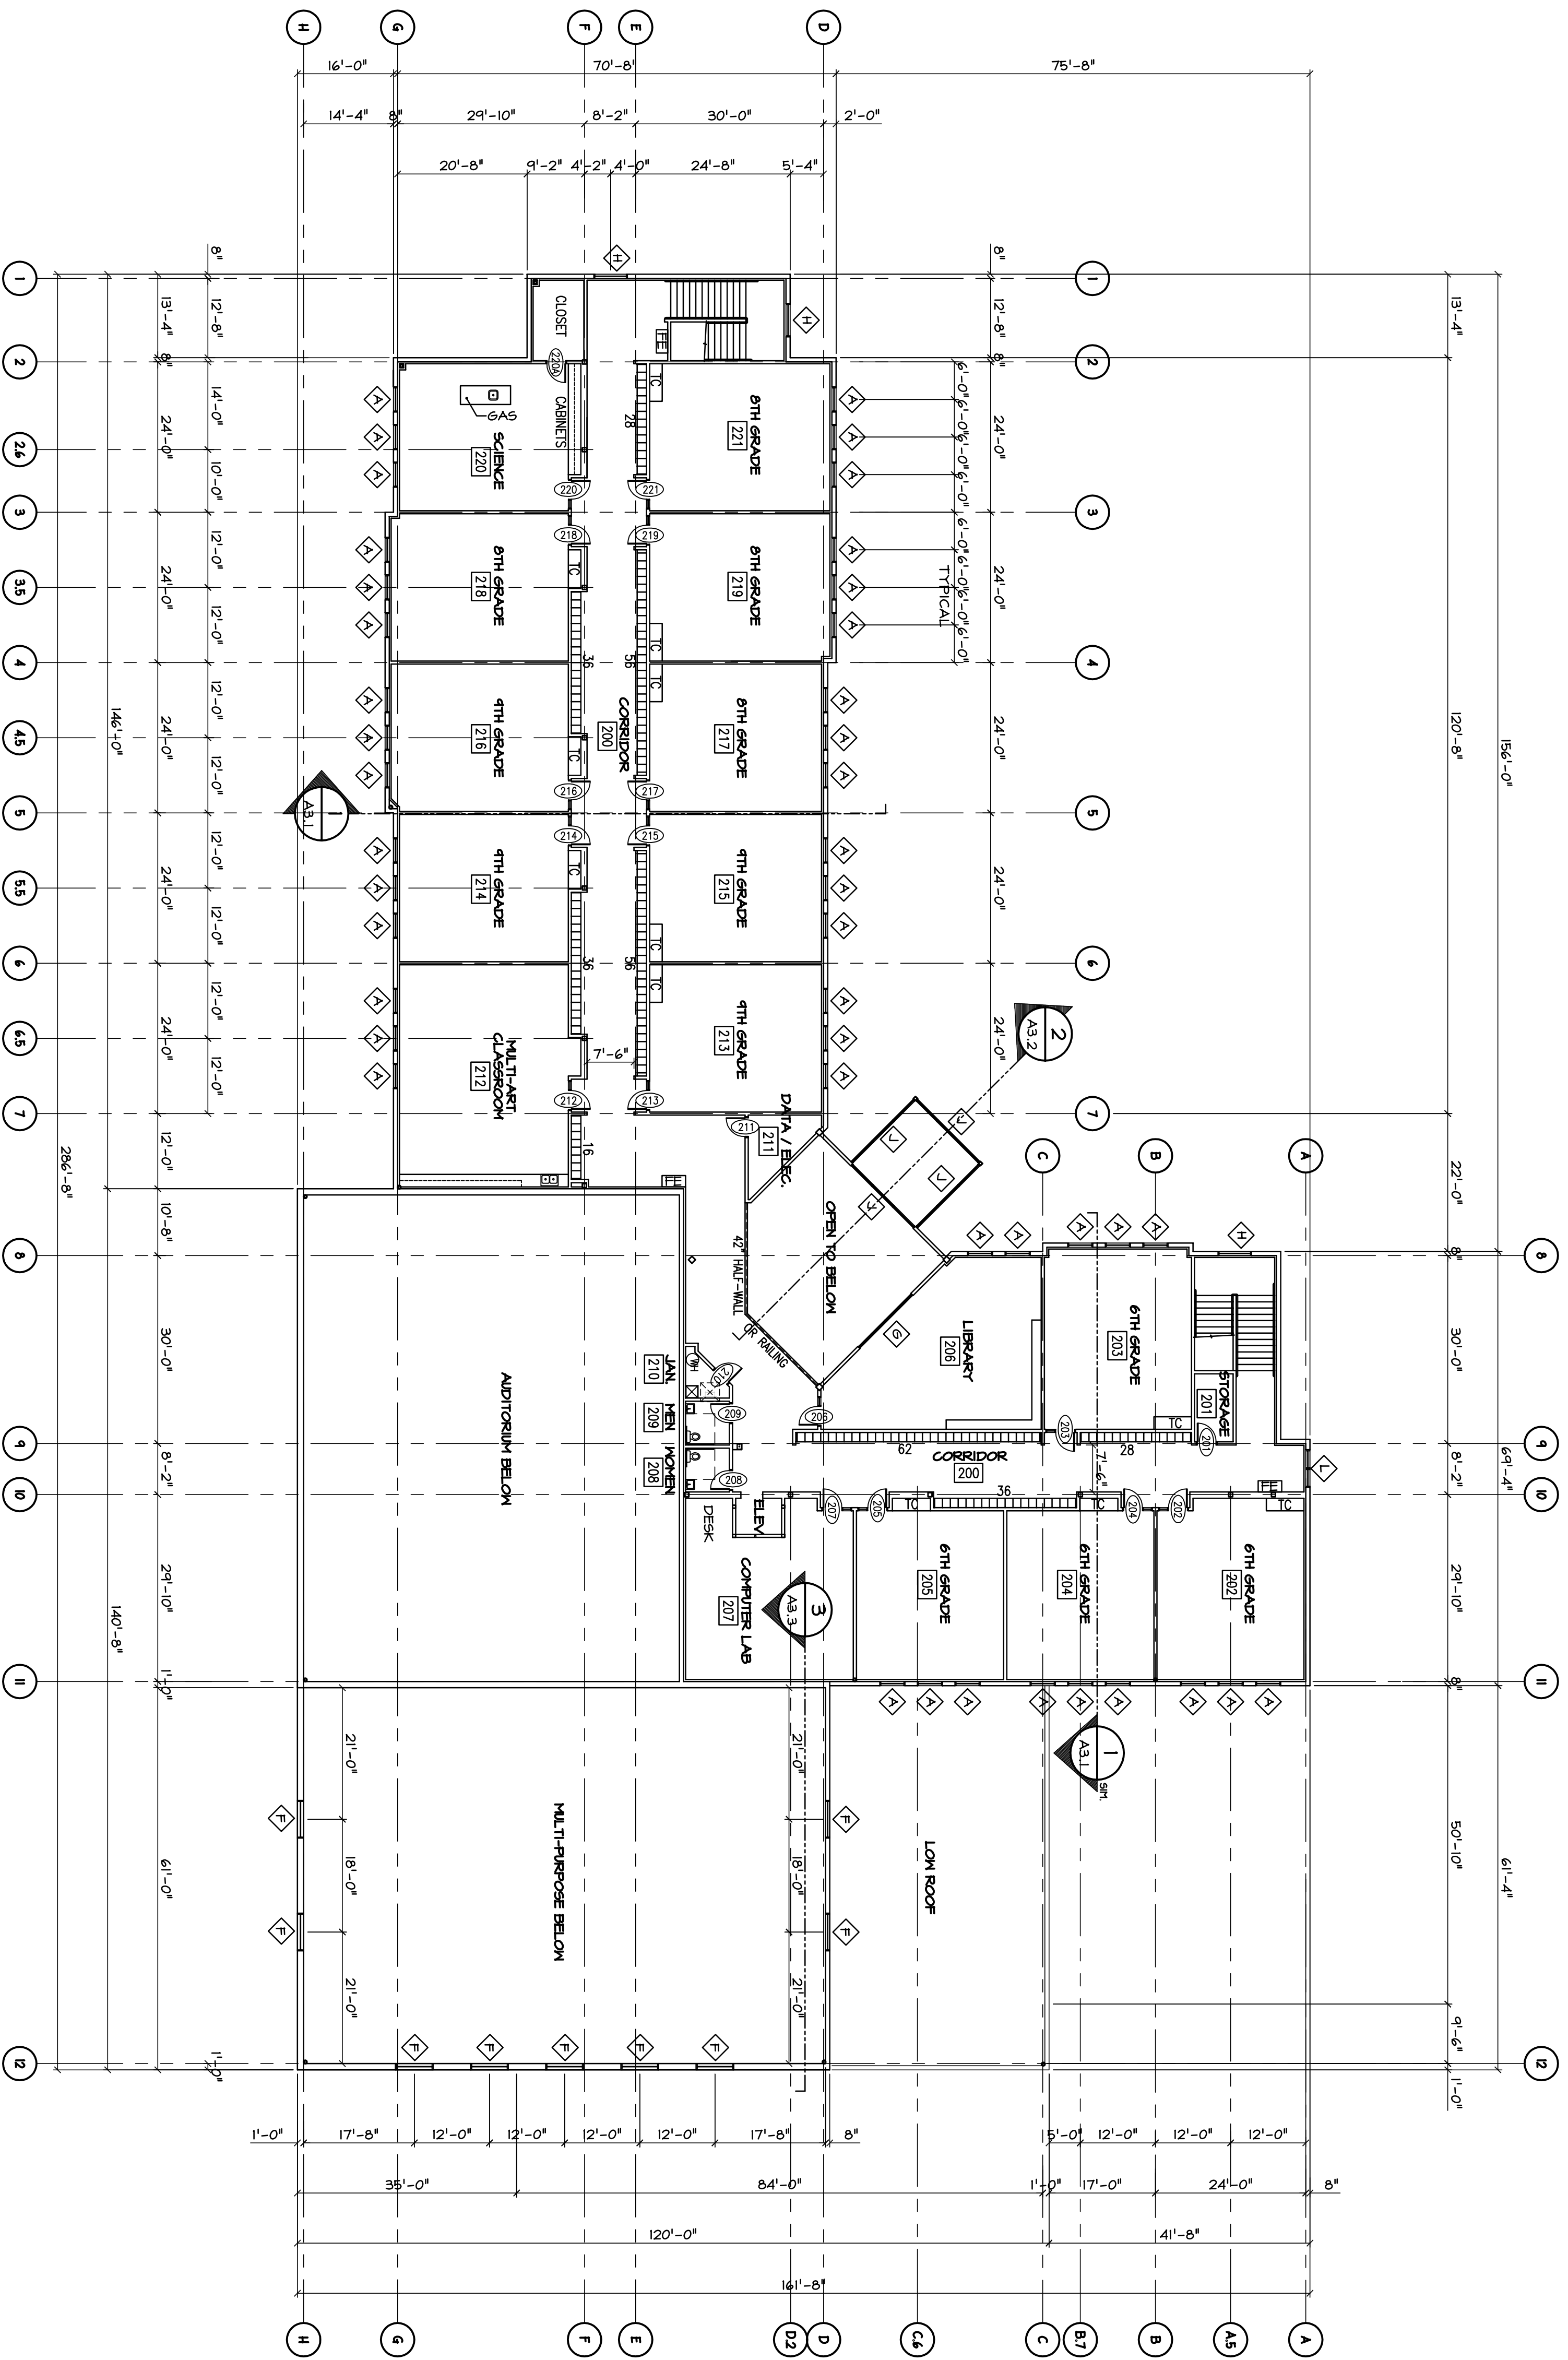

WALL TYPES LEGEND


WALL	DESCRIPTION
1	1 HR WALL AROUND STORAGE ROOMS OVER 100 SQ. FT.
2	1 HR WALL AROUND STORAGE TO ROOF DECK (ALL DECS UNID)
3	3 5/8" 20 GA NTL STUDS @ 16" O.C. WITH 5/8" GMB. ON FINISH SIDE.
4	6" 18 GA NTL STUDS @ 16" O.C. WITH 5/8" GMB. ON FINISH SIDE.
5	REST ROOM PLUMBING WALL WITH 5/8" WATER-RESISTANT OVER.
6	8" CMU WALLS

UPPER FLOOR PLAN

SCALE: 1/16" = 1'-0"
15,126 SQ. FT.

SEAL:

SYRACUSE ARTS ACADEMY JR. HIGH
1700 SOUTH 3000 WEST
SYRACUSE, UTAH

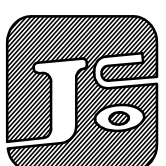

JAMES O. CHAMBERLIN & ASSOCIATES
ARCHITECTS
850 24TH STREET
OGDEN, UTAH 84401
PHONE: (801) 392-4211
FAX: (801) 392-2941

DRAWING DESCRIPTION:
UPPER FLOOR PLAN

DATE: _____
PROJECT: _____
DRAWN BY: N.K.B.
PLOT: 10/7/08

REVISED:

SHEET NUMBER
A2.1
UPPER FLOOR PLAN